



NOT FOR CONSTRUCTION UNLESS SPECIFICALLY STATED OTHERWISE

- No part of this document may be reproduced or transmitted in any form or stored in any retrieval system of any nature without the written permission of KEOHANE GEOLOGICAL & ENVIRONMENTAL CONSULTANCY as copyright holder except as agreed for use on the project for which the document was originally issued.
- Do not scale.
- Use figured dimensions only.
- If in doubt - Ask!
- Ordnance Survey Ireland Licence No. AR0090316 © Ordnance Survey Ireland / Government of Ireland Where Applicable.

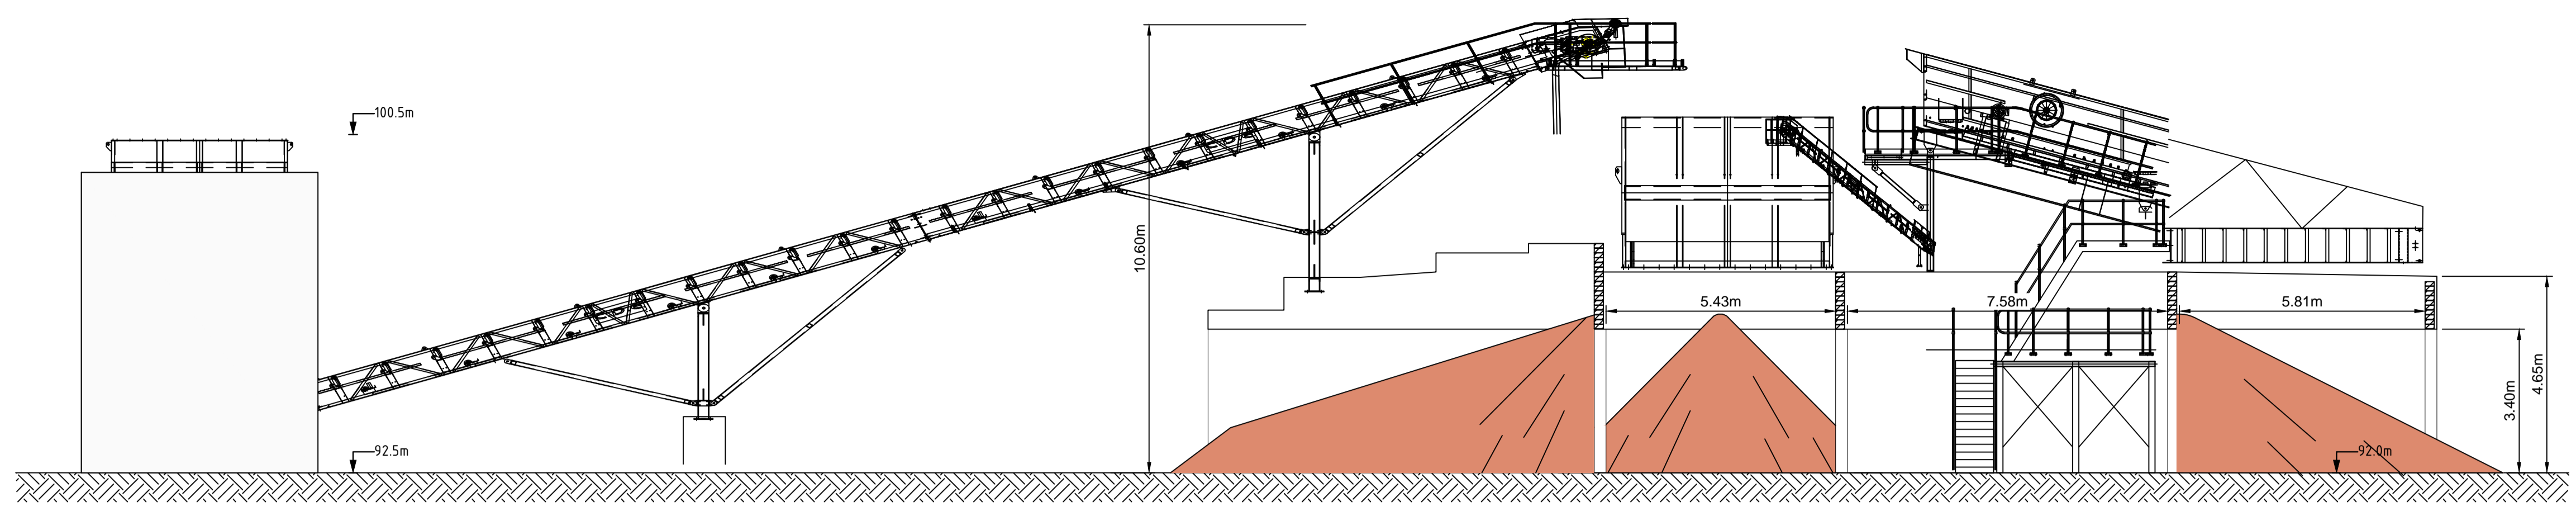


EAST ELEVATION

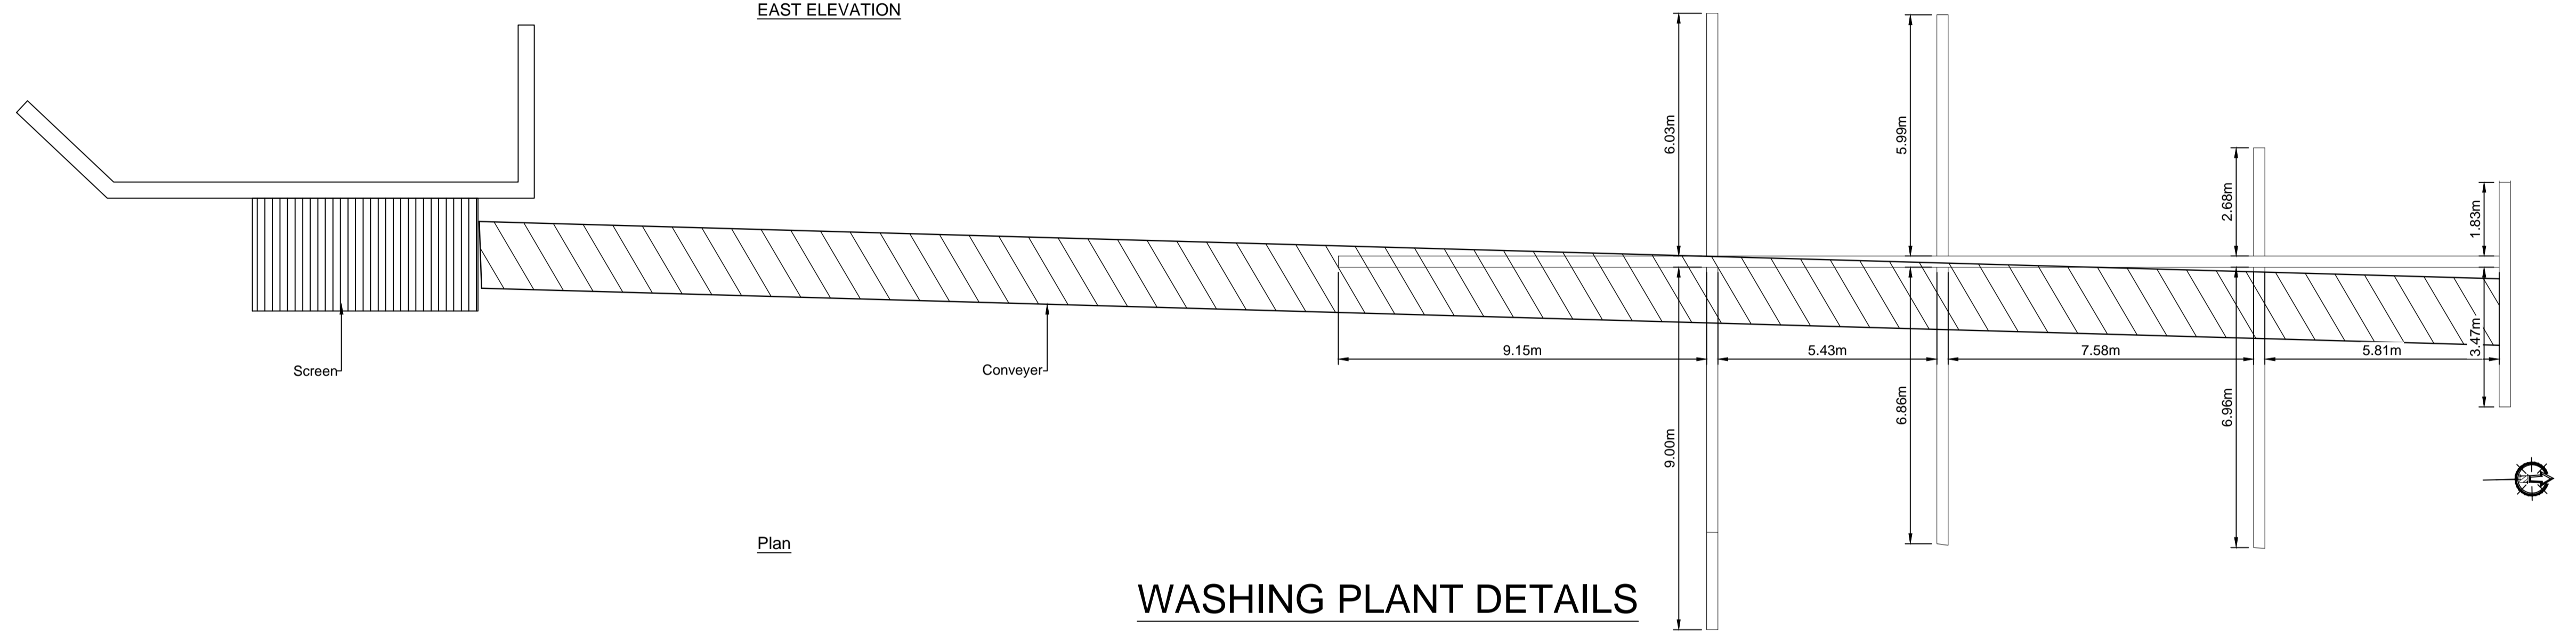


Plan

WASHING PLANT DETAILS

1	ISSUE FOR SUBSTITUTE CONSENT APPLICATION	31-Mar-20
---	--	-----------

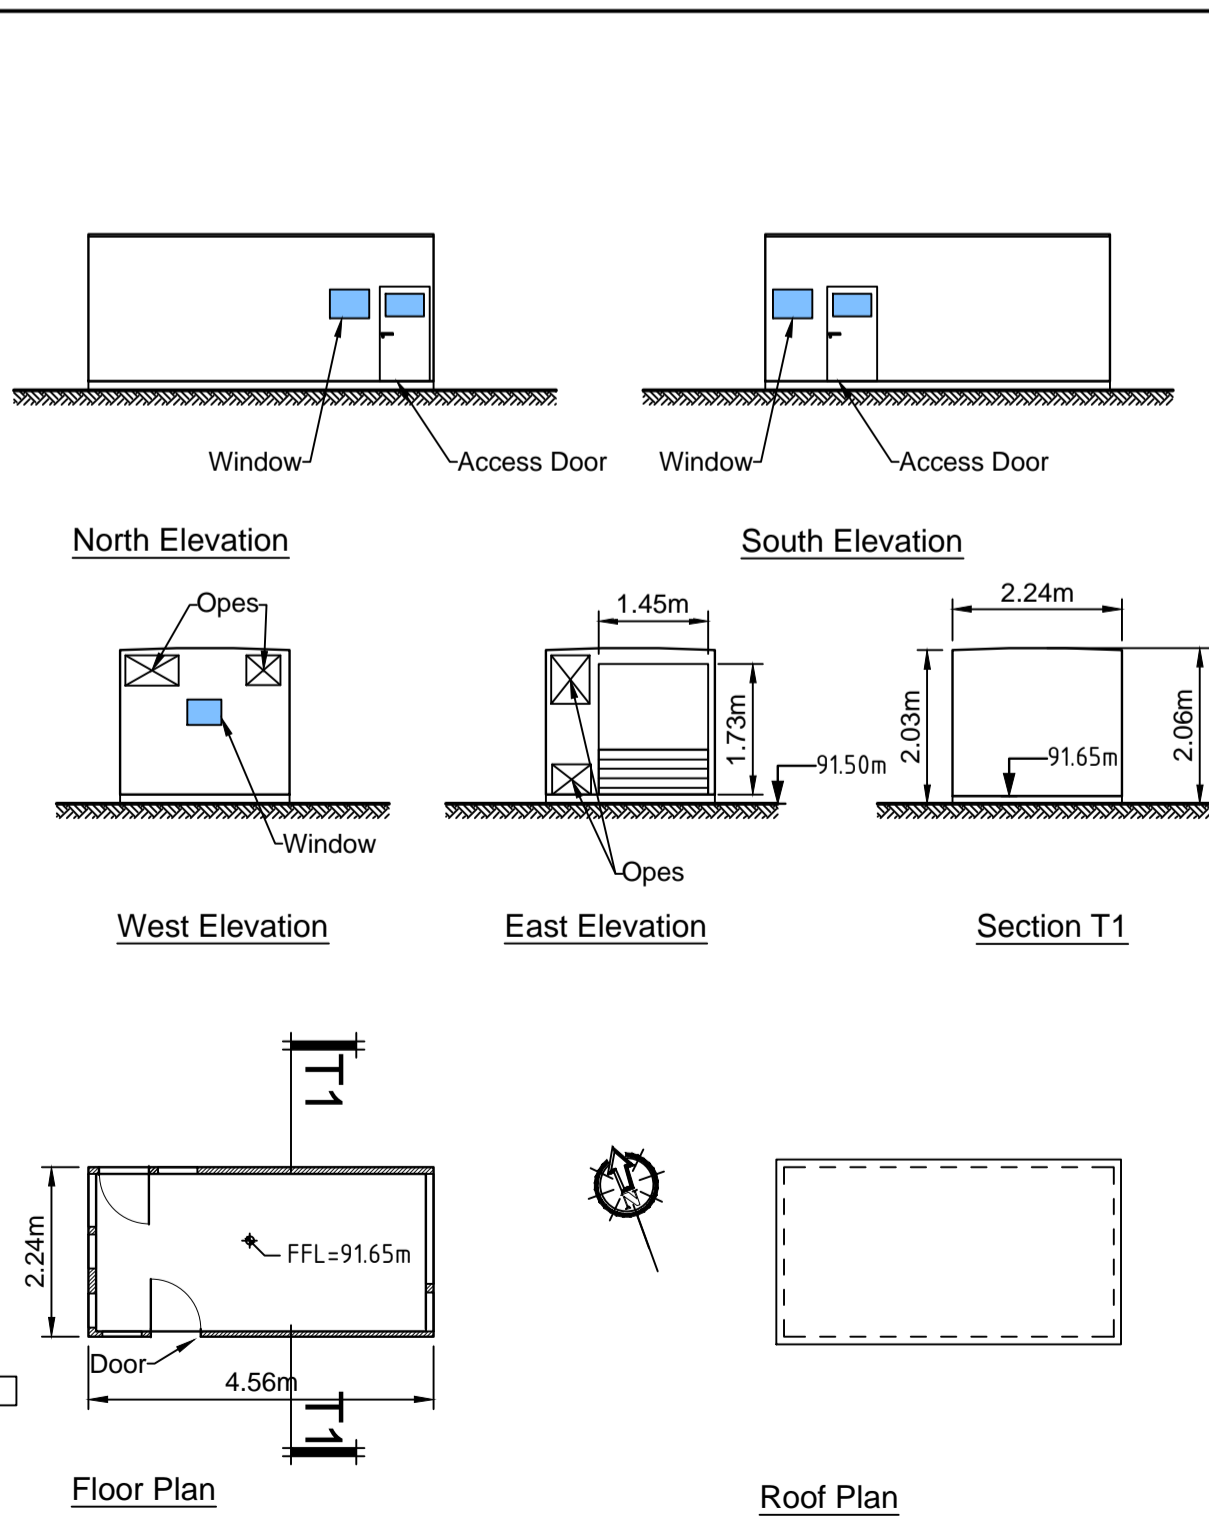

STORES

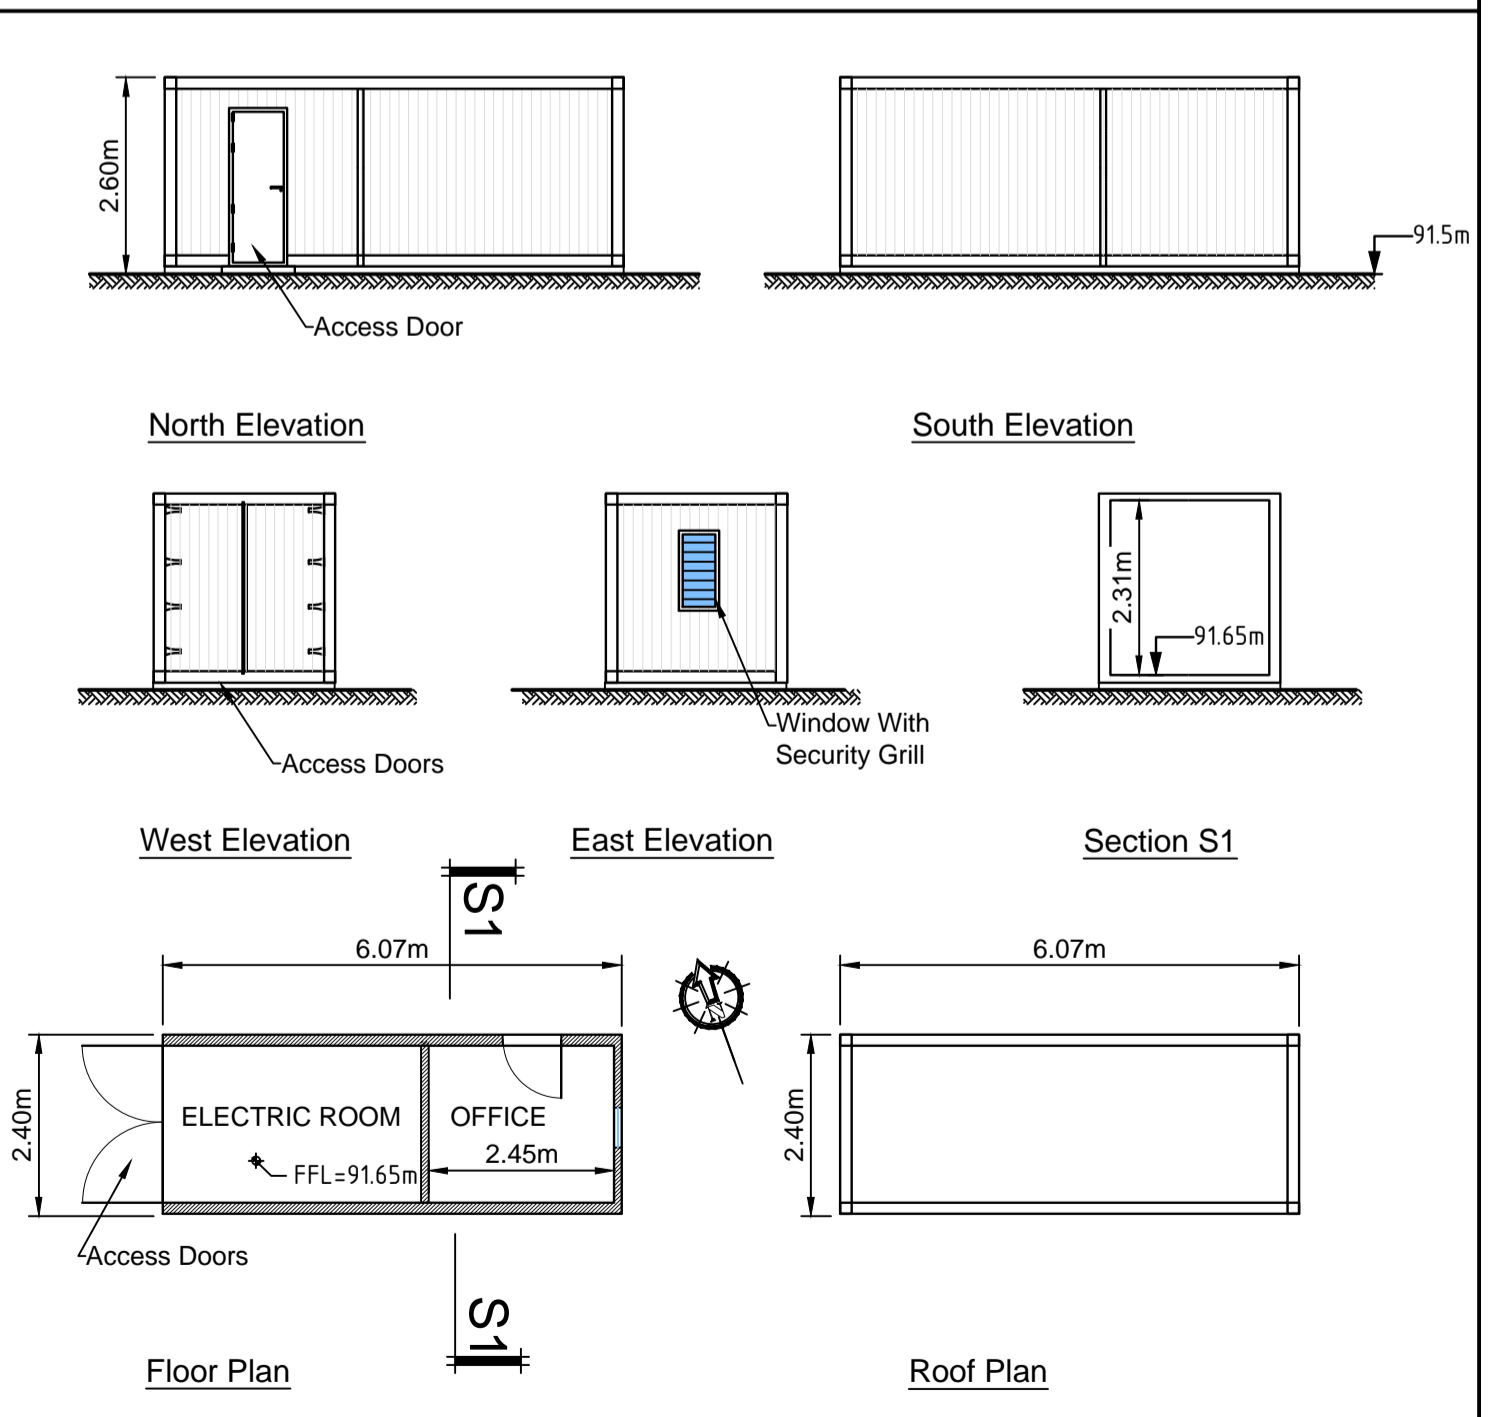

SITE OFFICE & ELECTRIC ROOM

Client	DRIMOLEAGUE CONCRETE WORKS Ltd.	
Project	UMMERA GRAVIT PIT	
Issue	For Substitute Consent Application	
Title	GRAVEL PIT INFRASTRUCTURE	
Scales	1:100 A1-Printed Page Size	
Prepared By	Checked	Date
DK	DK	20-Aug-20

Dwg. No.	Drawing No.6
----------	--------------

KEOHANE GEOLOGICAL & ENVIRONMENTAL CONSULTANCY
 IVY HOUSE,
 CLASH,
 CARRIGROHANE,
 COUNTY CORK.
 Mobile 086-8289167
 Phone 021-4876421
 Email dkck@eircom.net