


**NOT FOR CONSTRUCTION UNLESS SPECIFICALLY STATED OTHERWISE**


1. No part of this document may be reproduced or transmitted in any form or stored in any retrieval system of any nature without the written permission of KEOHANE GEOLOGICAL & ENVIRONMENTAL CONSULTANCY as copyright holder except as agreed for use on the project for which the document was originally issued.
2. Do not scale.
3. Use figured dimensions only.
4. If in doubt - Ask!
5. Ordnance Survey Ireland Licence No. AR0090316 © Ordnance Survey Ireland / Government of Ireland Where Applicable.

Legend


- Groundline Recorded 2007
- Groundline Recorded 2020

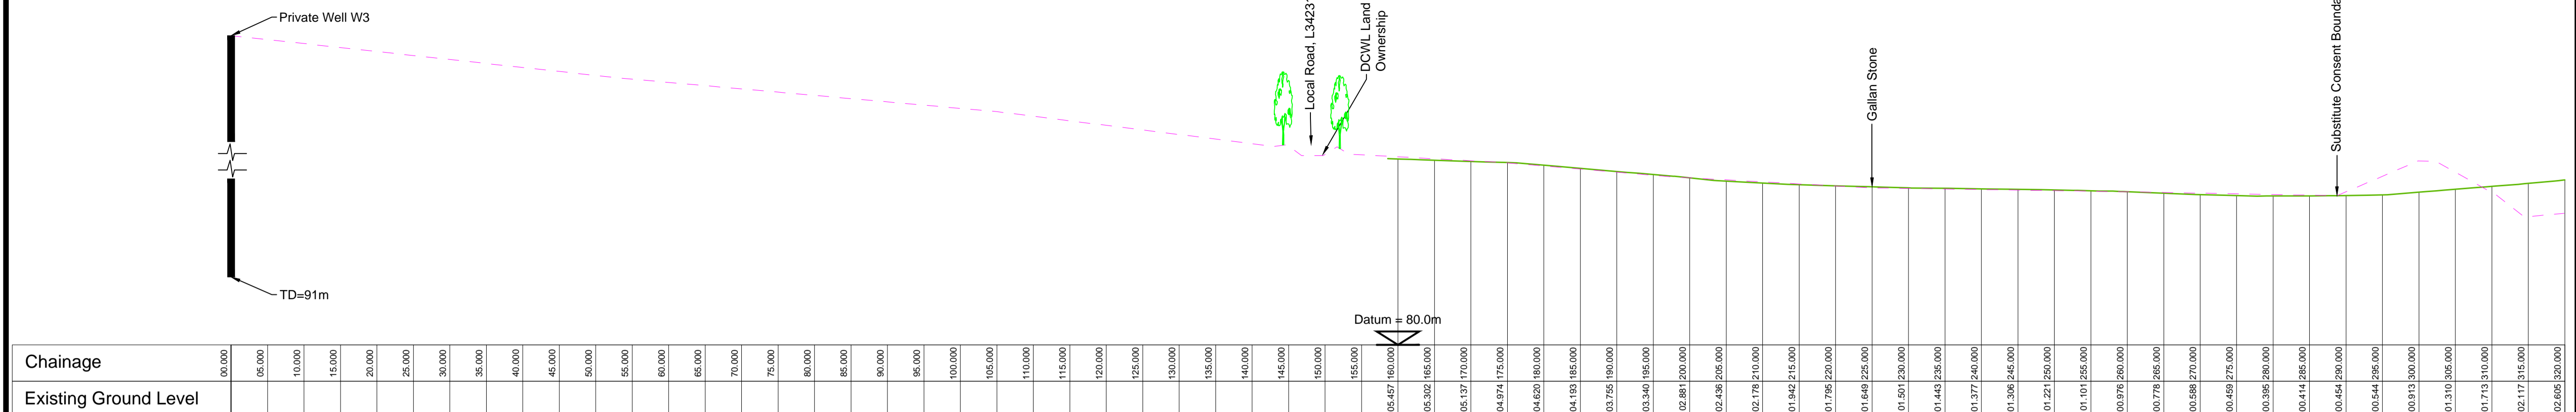

SECTION A From 0.00 to 320.00

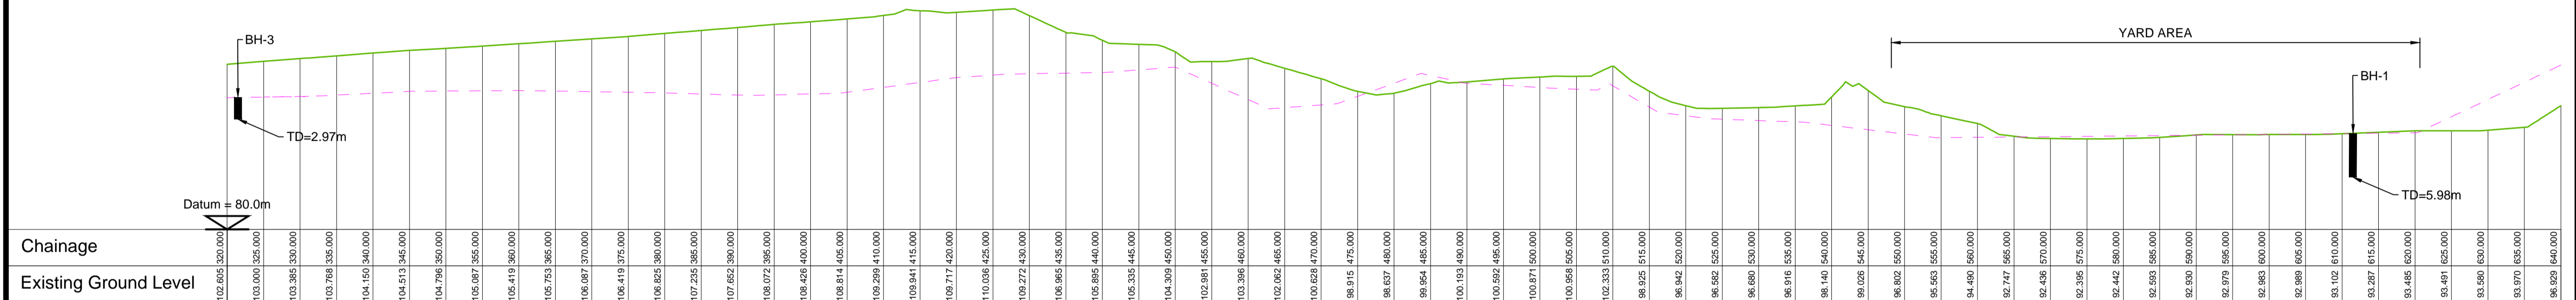


SECTION A From 320.00 to 640.00

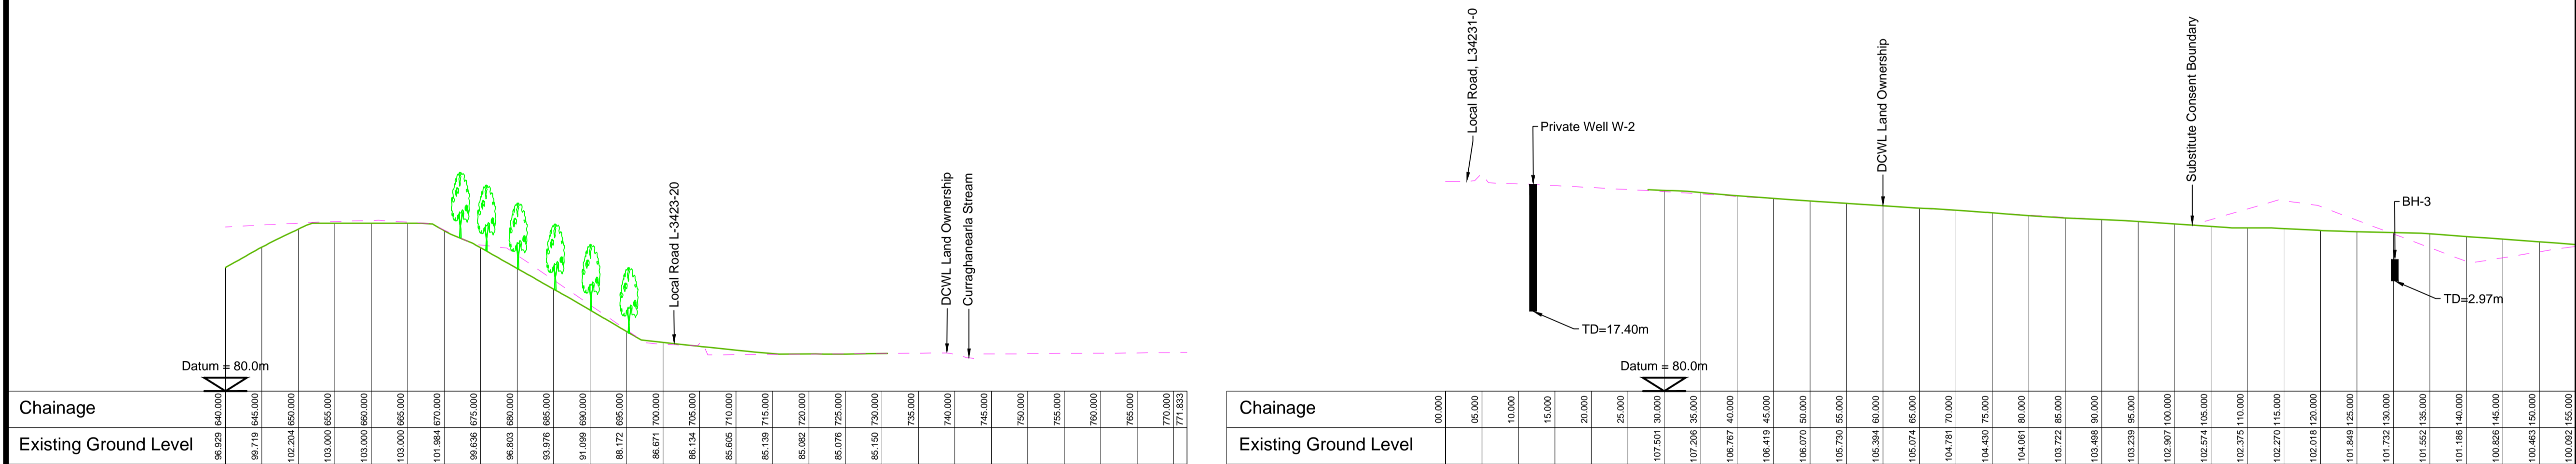


SECTION A From 640.00 to 771.83

SECTION B From 0.00 to 155.00

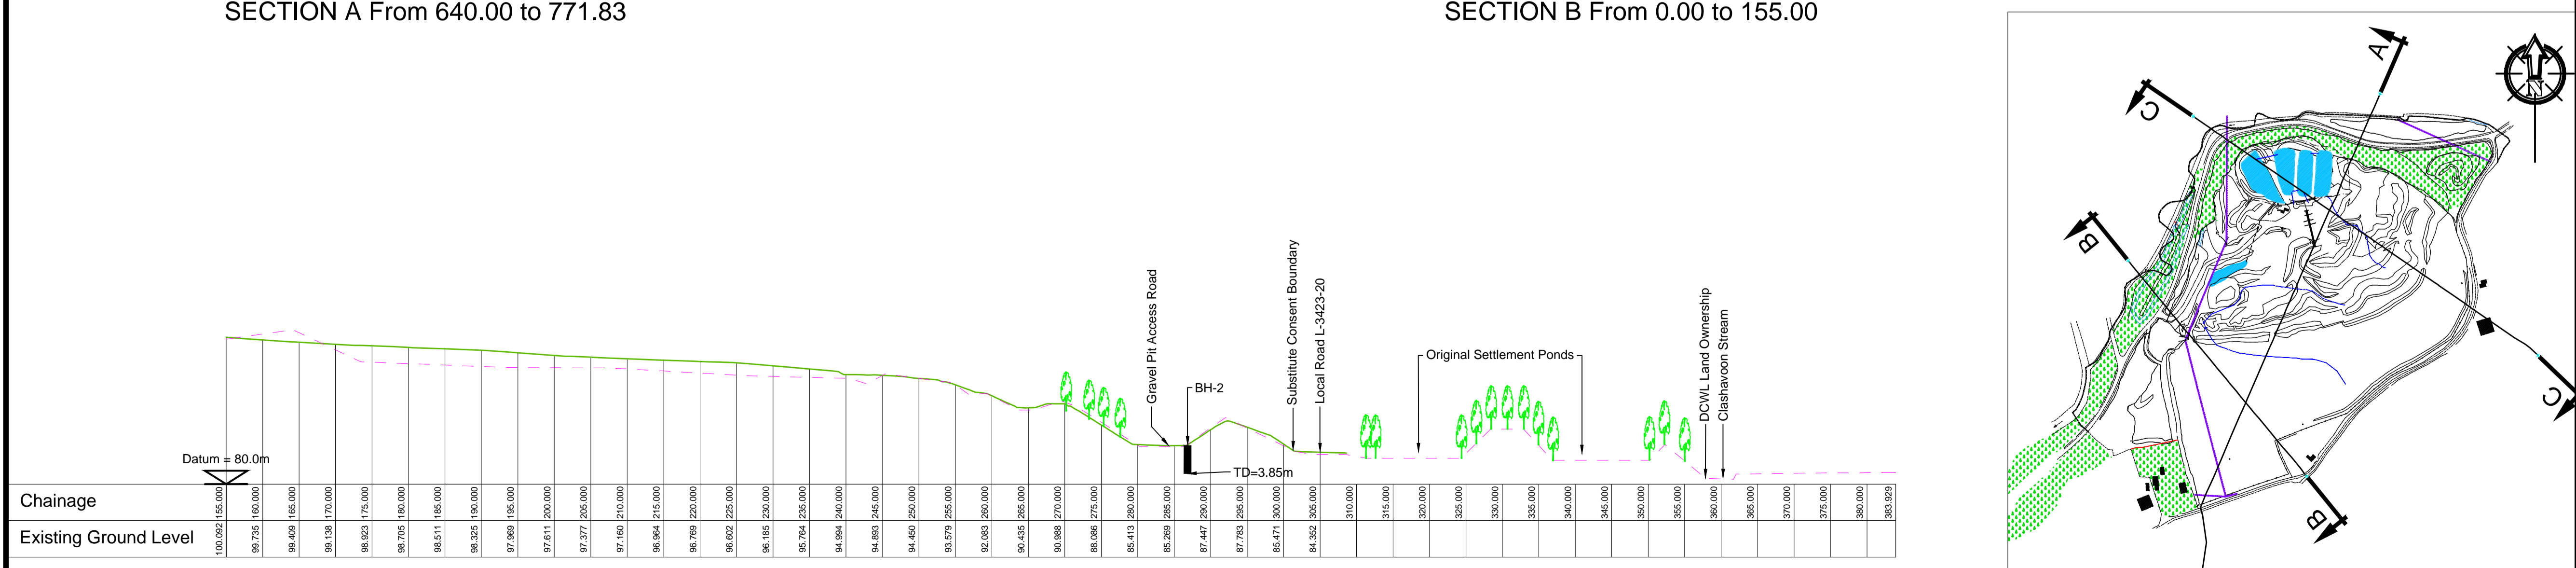

SECTION B From 155.00 to 383.93

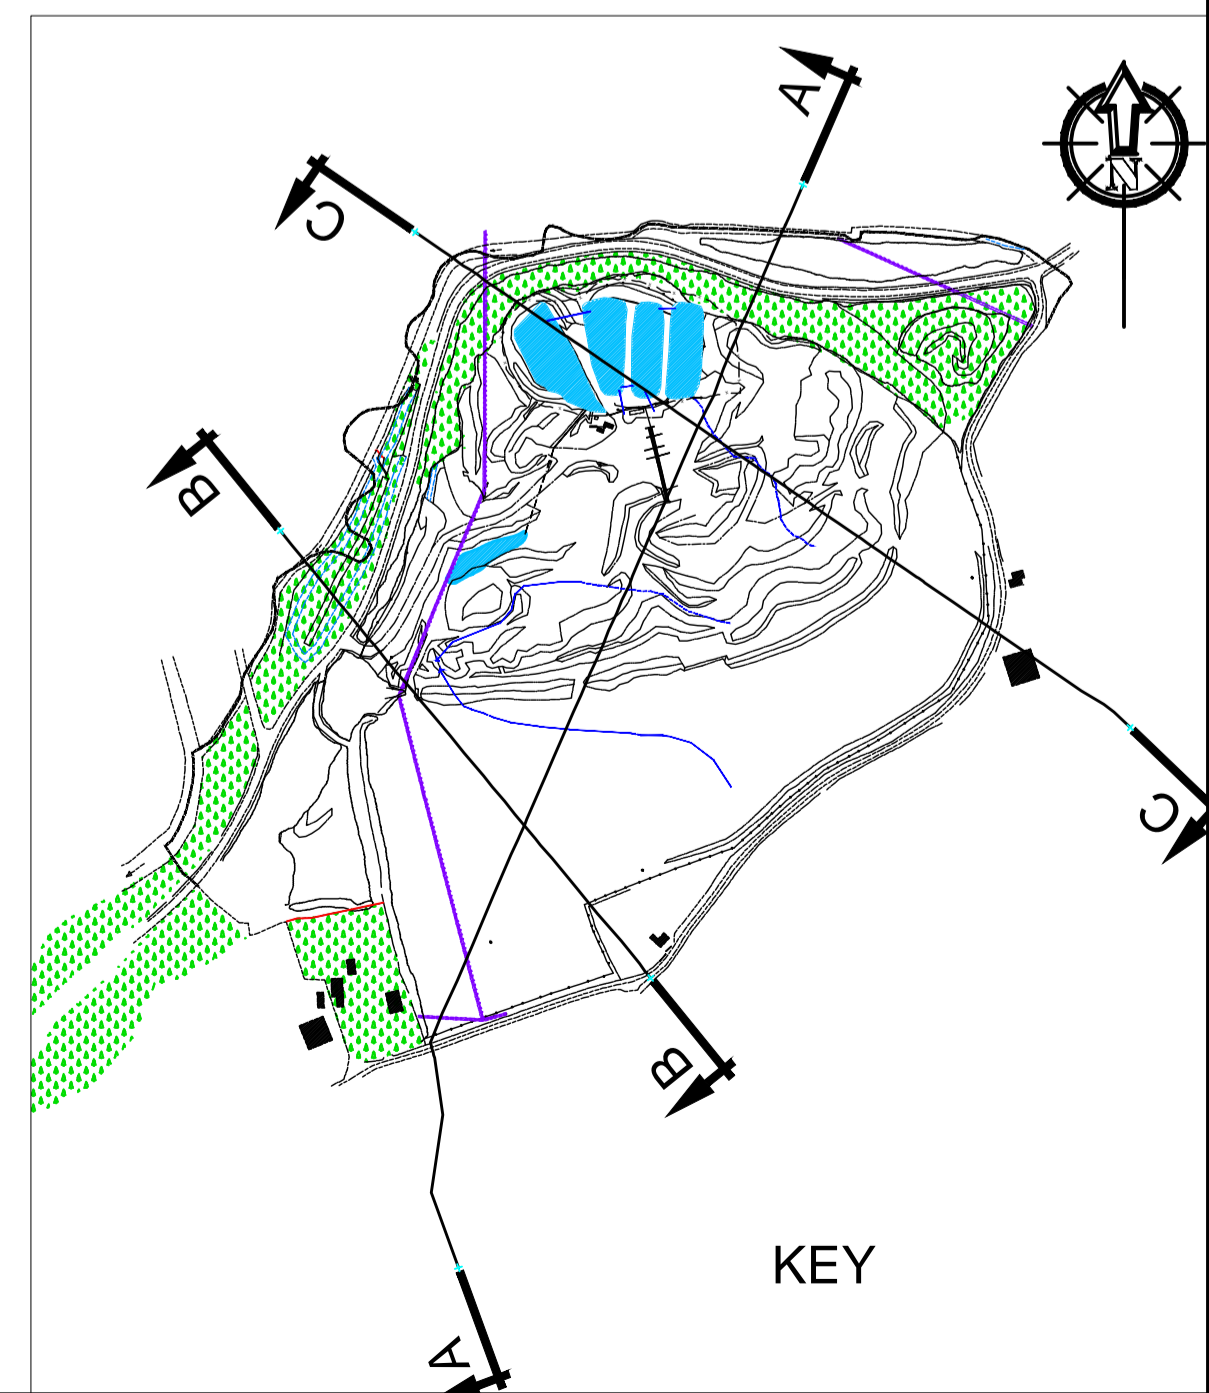

1	For Substitute Consent Application	31-Mar-20
Rev	Description	Date

Client		
DRIMOLEAGUE CONCRETE WORKS Ltd.		
Project		
UMMERA GRAVEL PIT		
Issue		
For Substitute Consent Application		
Title		
1:500 SITE CROSS SECTIONS		
Scales		
1:500		
A1-Printed Page Size		
Prepared By	Checked	Date
DK	DK	17-Aug-20

Dwg. No.  
**Drawing No.5-Sheet-1**

**KEOHANE GEOLOGICAL & ENVIRONMENTAL CONSULTANCY**  
 IVY HOUSE,  
 CLASH,  
 CARRIGROHANE,  
 COUNTY CORK.  
 Mobile 086-8289167  
 Phone 021-4876421  
 Email dkck@eircom.net