



NOT FOR CONSTRUCTION UNLESS SPECIFICALLY STATED OTHERWISE

- No part of this document may be reproduced or transmitted in any form or stored in any retrieval system of any nature without the written permission of KEOHANE GEOLOGICAL & ENVIRONMENTAL CONSULTANCY as copyright holder except as agreed for use on the project for which the document was originally issued.
- Do not scale.
- Use figured dimensions only.
- If in doubt - Ask!
- Ordnance Survey Ireland Licence No. AR0090316 © Ordnance Survey Ireland / Government of Ireland Where Applicable.


Legend
 Groundline Recorded 2007
 Groundline Recorded 2020

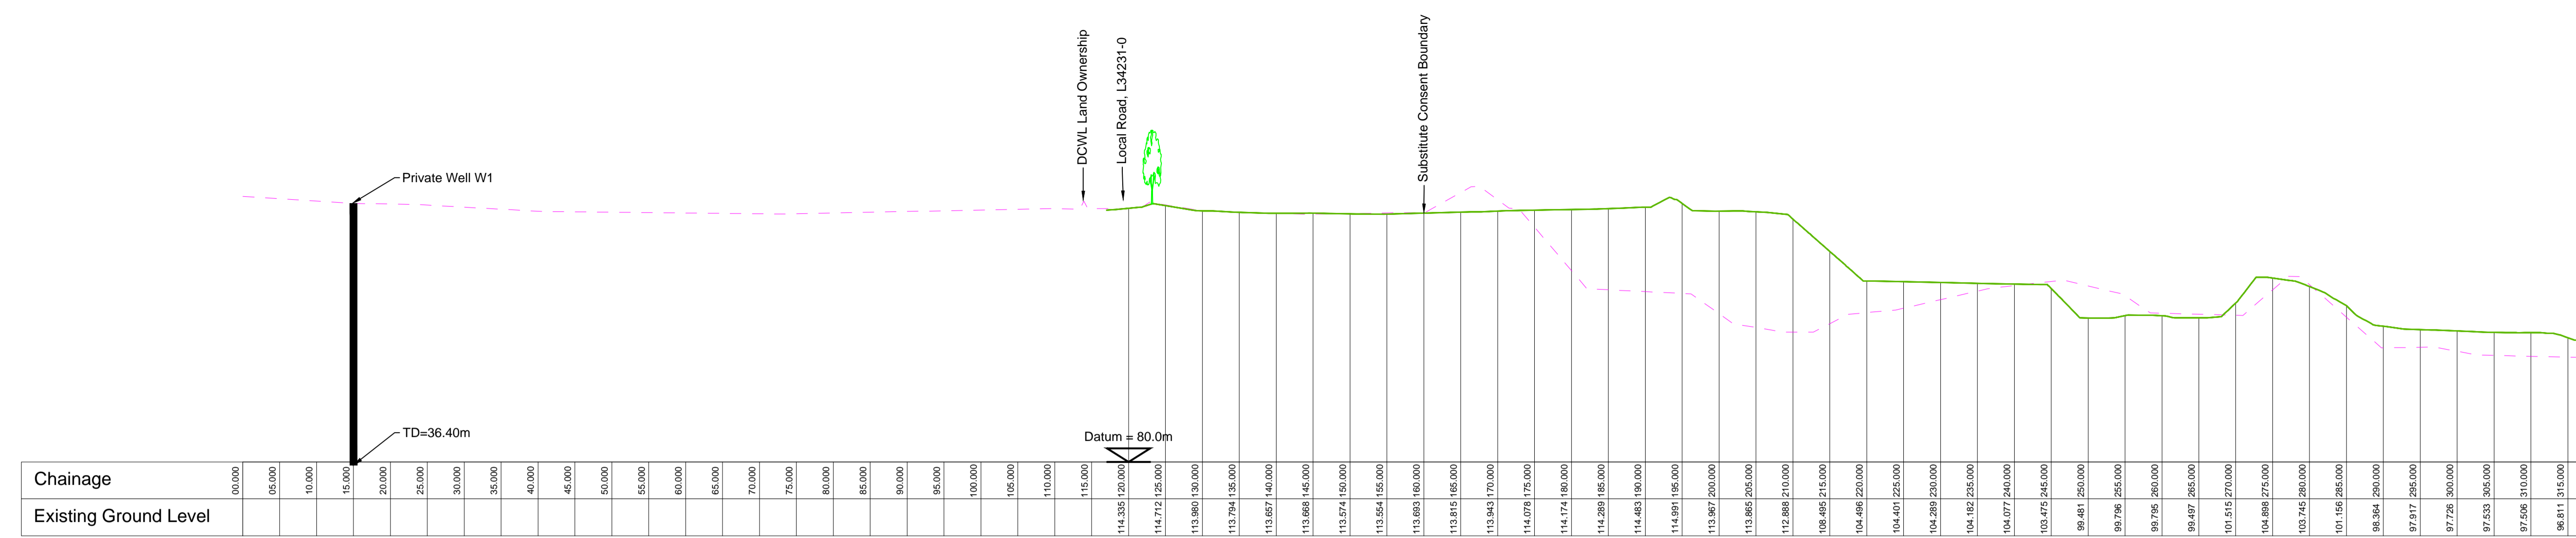

SECTION C From 0.00 to 320.00

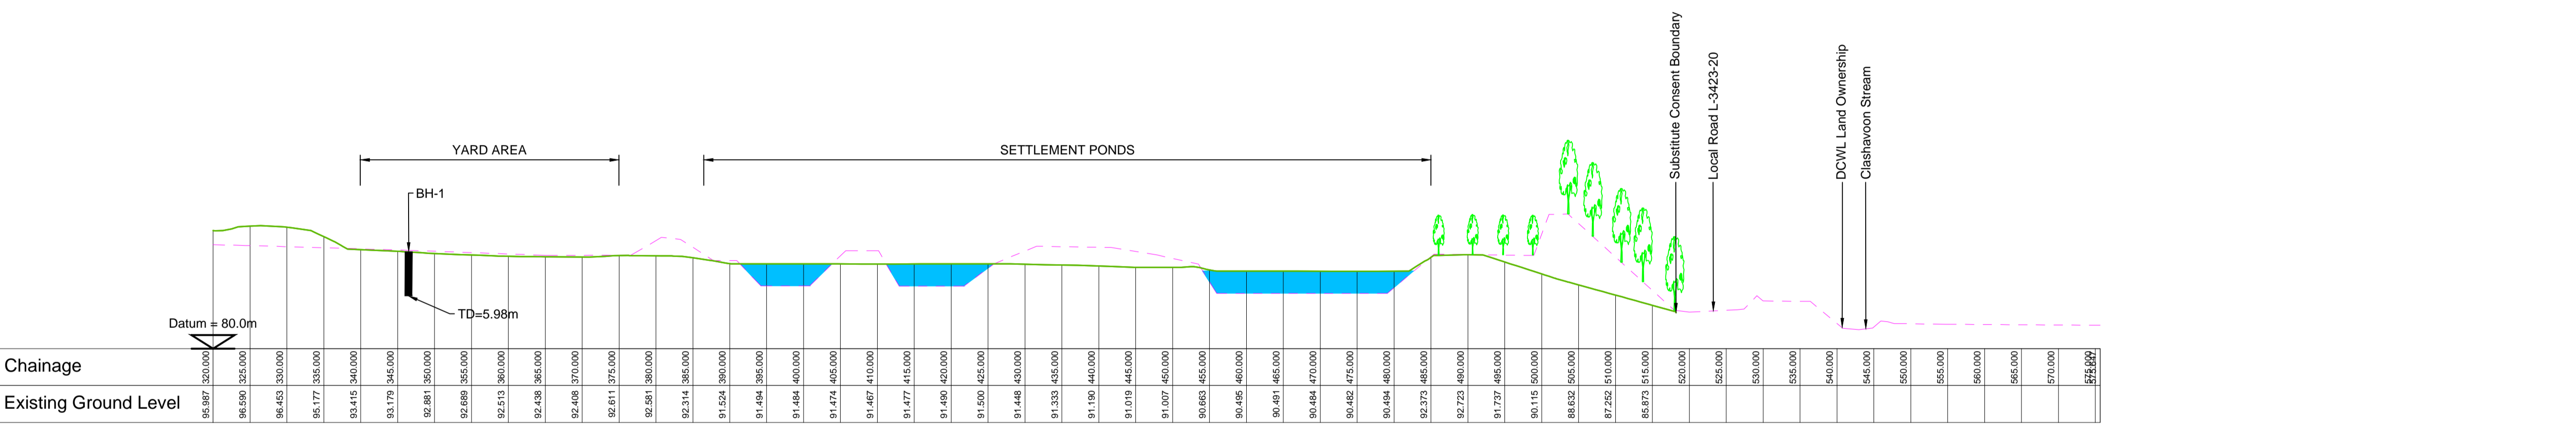

SECTION C From 320.00 to 575.65

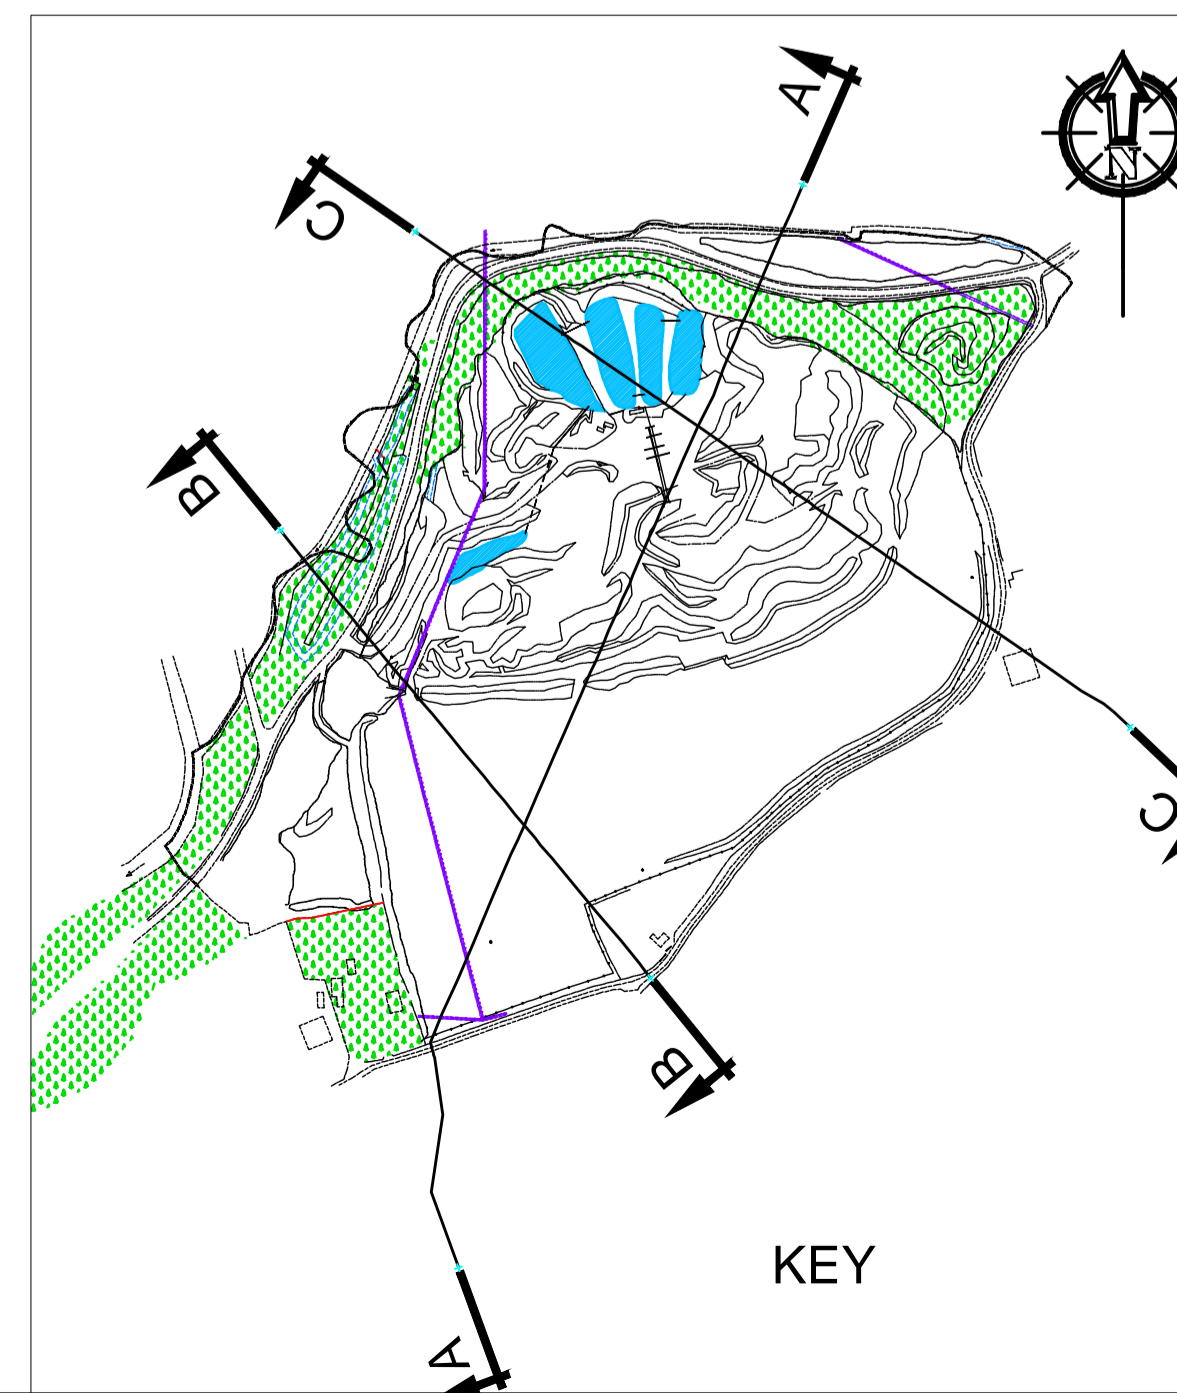

1	For Substitute Consent Application	31-Mar-20
Rev	Description	Date

Client
DRIMOLEAGUE CONCRETE WORKS Ltd.

Project
UMMERA GRAVEL PIT

Issue
For Substitute Consent Application

Title
1:500 SITE CROSS SECTIONS

Scales
1:500
A1-Printed Page Size

Prepared By DK	Checked DK	Date 3-Apr-20
-------------------	---------------	------------------

Dwg. No.
Drawing No.5-Sheet-2

KEOHANE GEOLOGICAL & ENVIRONMENTAL CONSULTANCY
 IVY HOUSE,
 CLASH,
 CARRIGROHANE,
 COUNTY CORK.
 Mobile 086-8289167
 Phone 021-4876421
 Email dkck@eircom.net